
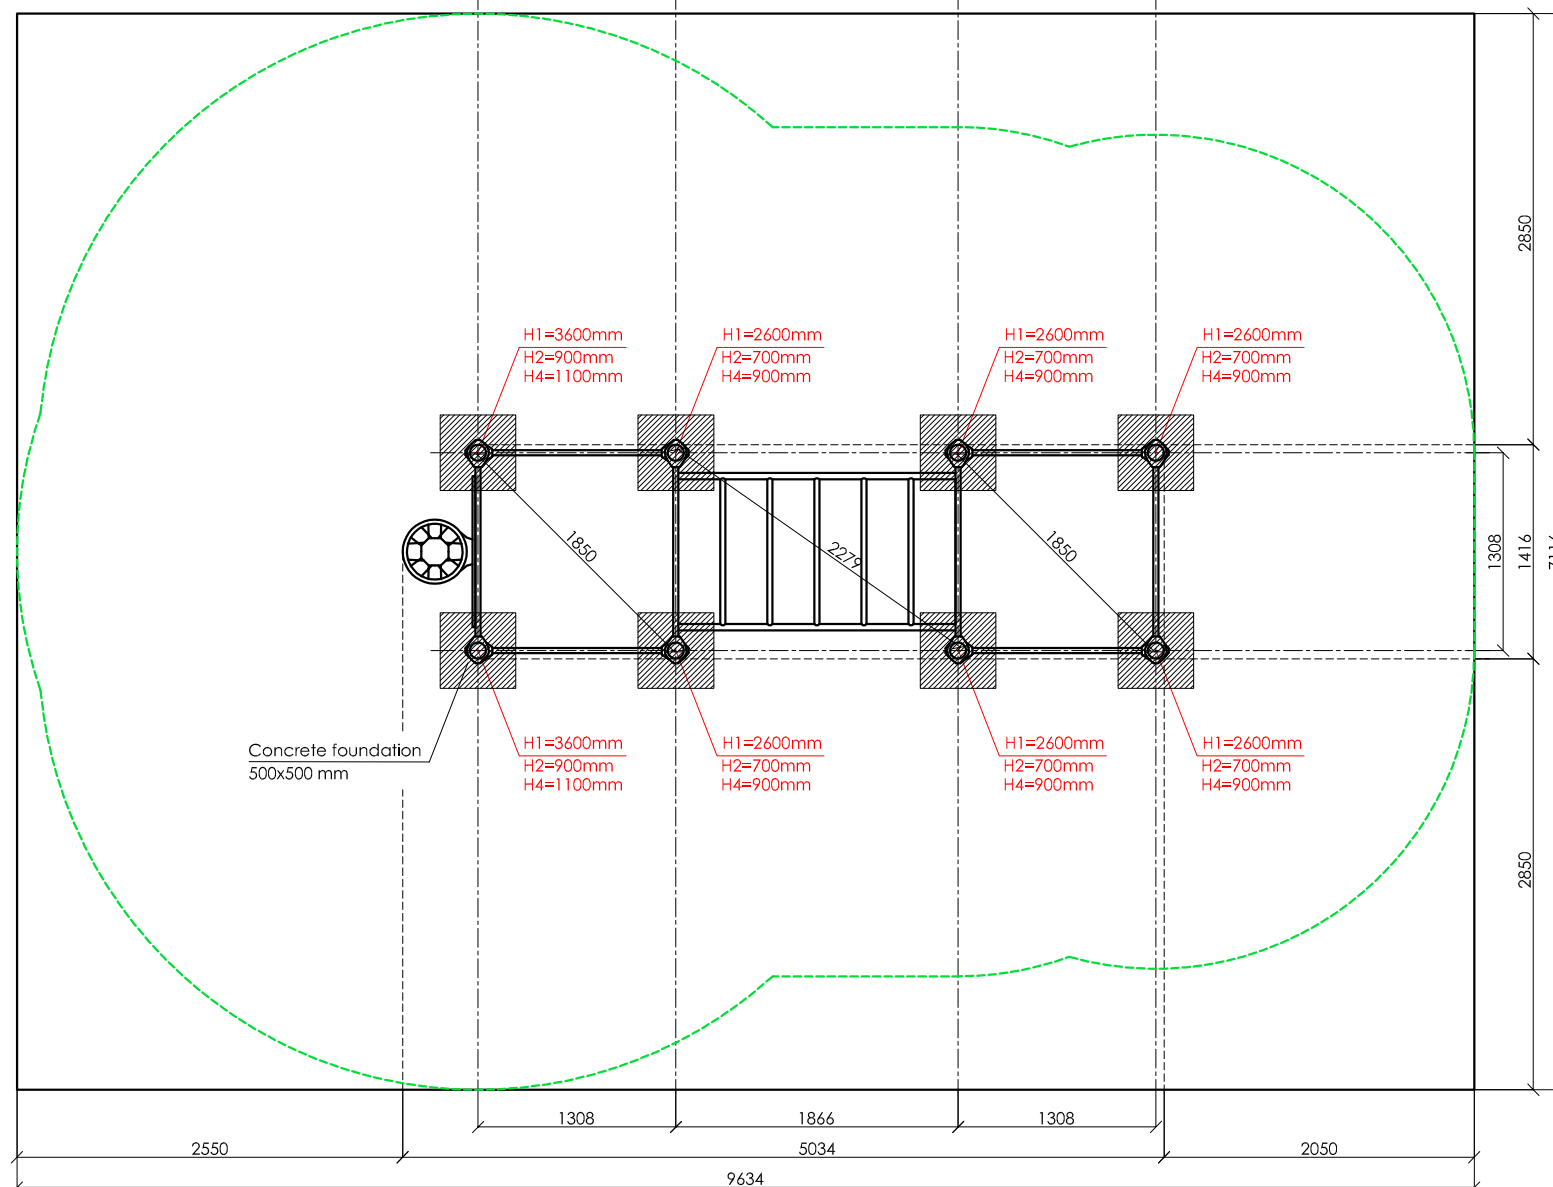
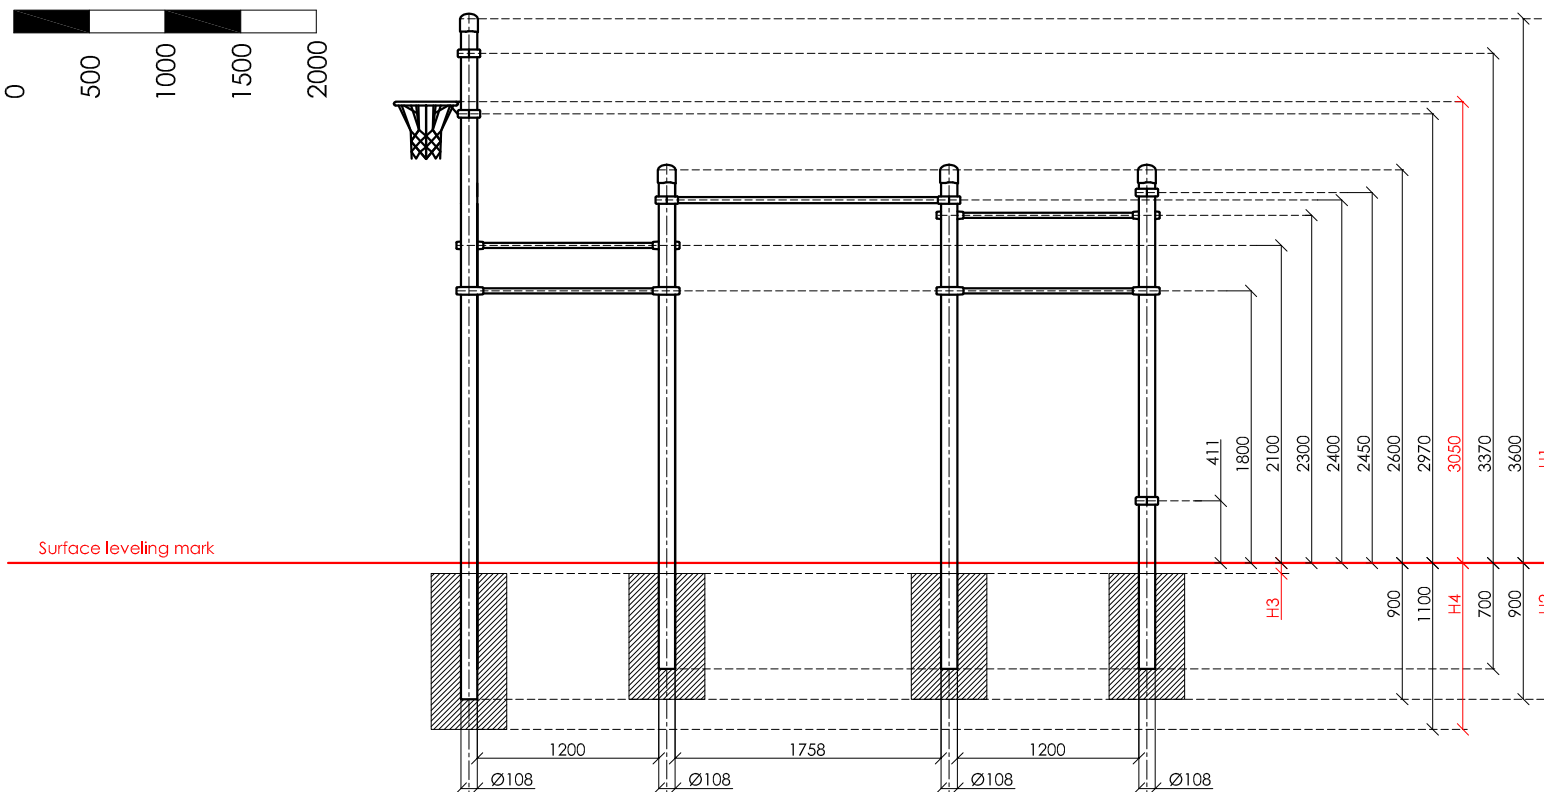


SCALE 1:50

 

KENGURU PRO

"KENGURU PRO" LTD

Address: Lauteres street 4, Riga, Latvia, LV-1002

VAT Reg. No. 40103750152

Bank: A/S Luminor bank, SWIFT: RIKOLV2X ,

Bank Account: LV65RIKO0002930161161

e-mail: info@kengurupro.eu

www.kengurupro.eu

K-042

Multi-functional outdoor equipment



The complex consists of eight vertical columns of different height, four crossbars 1200 mm in length, a monkey bar and a Swedish wall. The complex includes a basketball hoop on a high-pressure laminate (HPL) backboard. Height of the Swedish wall – 2073 mm. The distance between the crossbars of the Swedish wall is 407 mm and the monkey bar – 311 mm. Construction is secured together with siluminium clamps.

Weight 360,0 kg

Installation instructions:

- Choose a suitable underground for the unit (see page 2, table 2)!
- Prepare the construction pit with a drilling machine or other devices.
- Before pouring the concrete all structures elements must be leveled and fixed.
- Complex elements must be fixed and bolted together with metal clamps.
- Ready-made C25 concrete should be used.
- Crossbars installation height can be changed according to customer's wishes.
- Approximately 0,15m³ concrete is needed for each spot foundation.
- Under the structures we recommend to install absorbing rubber cover.

The size of the hole for the foundation is depending on the consistency of the ground. The dimensions mentioned above are applicable for normal conditions with firm ground. If the ground is extremely soft, a much bigger foundation is needed. Use only appropriate material and follow the installation instructions closely!!!

Foundation plan and area of movement of the K-042 Multi-functional outdoor equipment

Technical information

Foundation when using Shock absorbing underground (synthetic – rubber granulates)		Beveling of foundation when using loose filling material		Technical information		
				width:	1416 mm	
				height:	3650 mm	
				length:	5034 mm	
				largest part:	4550 mm	
				weight:	360,0 kg	
				floor space required	9634 x 7116 mm	
				pipe measurements:	diameter:	wall thickness:
					108 mm	3,2 mm
					42,4 mm	3,2 mm
					33,7 mm	3,2 mm
				metal parts:	steel, galvanized, powder coated RAL 7016 (anthracite grey)	
				metal clamps:	siluminium, powder coated, RAL 5018 (turquoise blue)	
				bolts for metal clamps	stainless steel, Pin Hex Button Head Security Screws M10	
				max. free fall height:	< 3370 mm	possible underground see DIN 79000:2012-05 Tab.2 or installation instructions
				user height:	> 140 cm	
				maximum user weight:	130 kg	
				certificates:		

