


SCALE 1:50

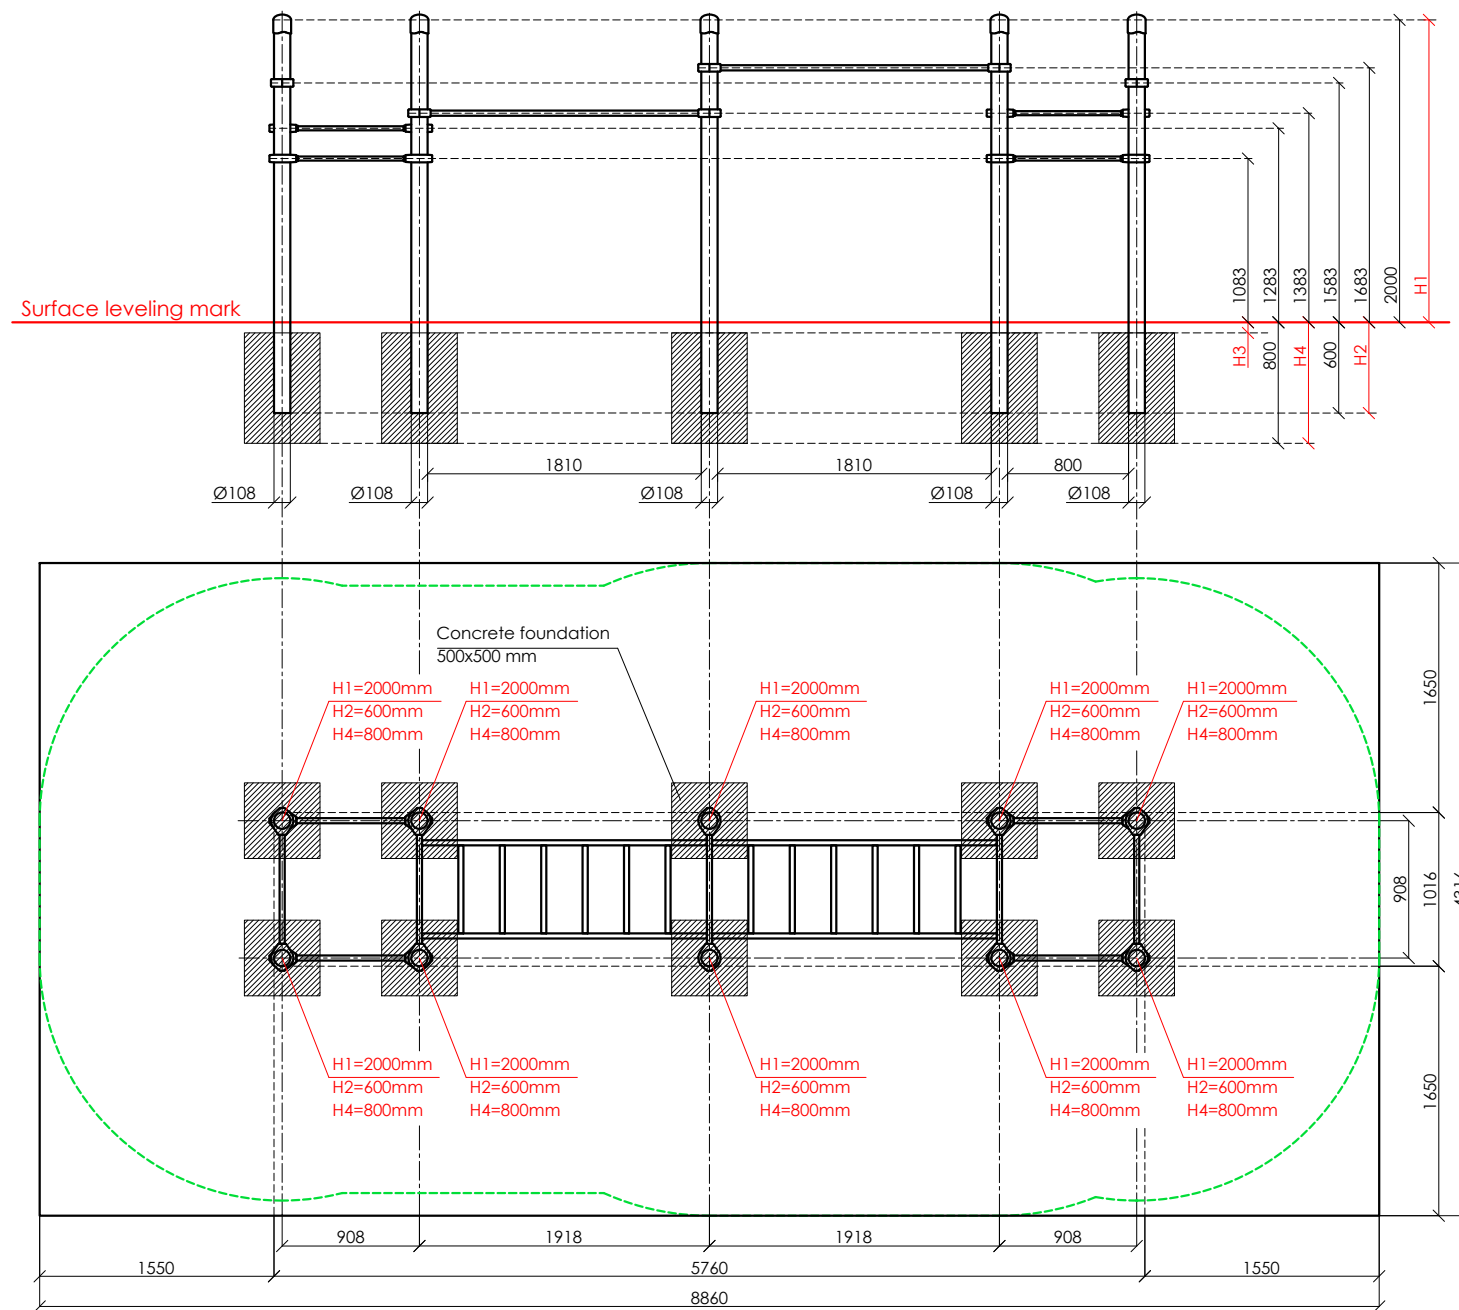


**KENGURU
PRO**

"KENGURU PRO" LTD

Address: Lauteres street 4, Riga, Latvia, LV-1002
 VAT Reg. No. 40103750152
 Bank: A/S Luminor bank, SWIFT: RIKOLV2X,
 Bank Account: LV65RIKO0002930161161
 e-mail: info@kengurupro.eu
 www.kengurupro.eu

K-003_kids

Dikson

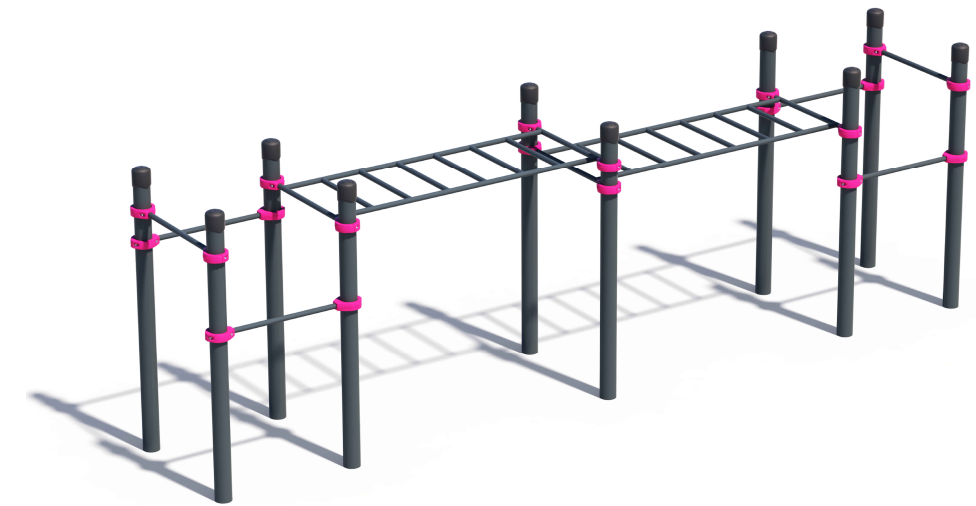

The complex consists of ten vertical columns, six crossbars 800 mm in length and two horizontal monkey bars of different heights. Length of the monkey bar – 1952 mm, width – 800 mm, distance between each crossbar – 274 mm. The complex is secured together with siluminium clamps.

Installation instructions:

- Choose a suitable underground for the unit (see page 2, table 2)!
- Prepare the construction pit with a drilling machine or other devices.
- Before pouring the concrete all structures elements must be leveled and fixed.
- Complex elements must be fixed and bolted together with metal clamps.
- Ready-made C25 concrete should be used.
- Crossbars installation height can be changed according to customer's wishes.
- Approximately 0,15m³ concrete is needed for each spot foundation.
- Under the structures we recommend to install absorbing rubber cover.

The size of the hole for the foundation is depending on the consistency of the ground. The dimensions mentioned above are applicable for normal conditions with firm ground. If the ground is extremely soft, a much bigger foundation is needed. Use only appropriate material and follow the installation instructions closely!!!

Foundation plan and area of movement of the K-003_kids

Foundation when using Shock absorbing underground (synthetic – rubber granulates)		Beveling of foundation when using loose filling material	
H3	Drop height	H3	Drop height
40 mm	> 1.2.....1.4 m	20 cm	< 1.0 m
50 mm	> 1.5.....1.7 m	30 cm	< 2.0 m
60 mm	> 1.8.....2.0 m	40 cm	< 3.0 m
70 mm	> 2.1.....2.5 m		

Technical information

width:	1016 mm
height:	2050 mm
length:	5760 mm
largest part:	2650 mm
weight:	330,00 kg
floor space required	8860 x 4316 mm
pipe measurements:	diameter: 108 mm wall thickness: 3.2 mm
	33.7mm 3.2 mm
metal parts:	steel, galvanized, powder coated RAL 7016 (anthracite grey)
metal clamps:	siluminium, powder coated, RAL 4010 (Telemagenta)
bolts for metal clamps	stainless steel, Pin Hex Button Head Security bolts M10
max. free fall height:	< 1683 mm
	EN1176-1 annex I table I.1
user age:	3-14 years
certificates:	

