


SCALE 1:50

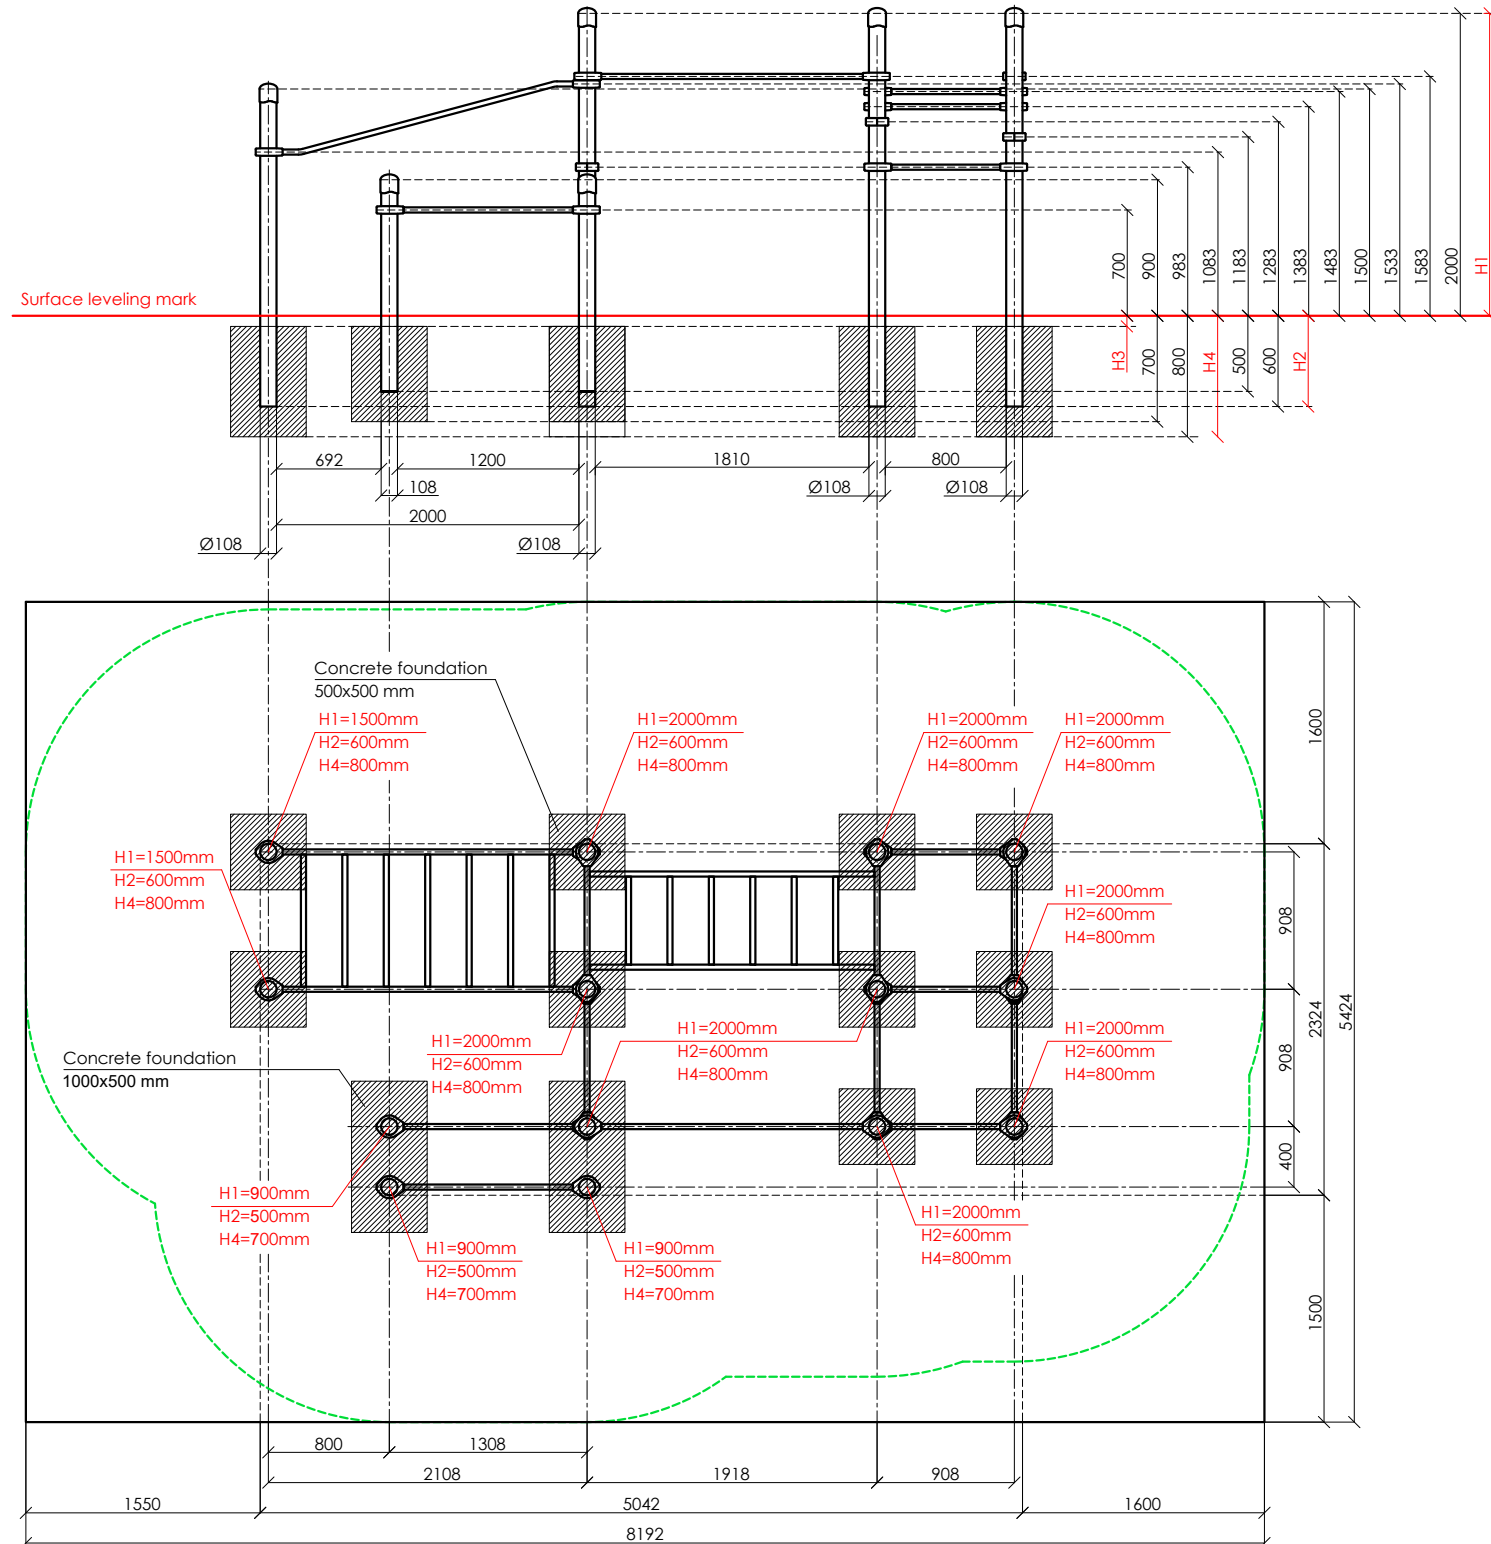


**KENGURU  
PRO**

**"KENGURU PRO" LTD**

Address: Lauteres street 4, Riga, Latvia, LV-1002  
 VAT Reg. No. 40103750152  
 Bank: A/S Luminor bank, SWIFT: RIKOLV2X ,  
 Bank Account: LV65RIKO0002930161161  
 e-mail: info@kengurupro.eu  
 www.kengurupro.eu

K-039\_kids

Kustur

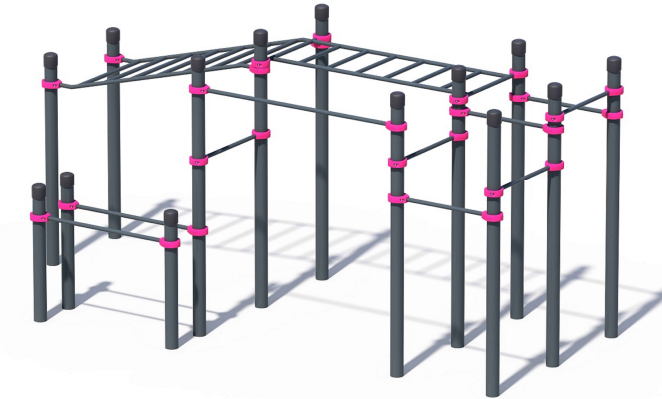

The complex consists of fourteen vertical columns of different heights, a crossbar 1810 mm in length, two crossbars 1200 mm in length, seven crossbars 800 mm in length, a classic monkey bar and an inclined monkey bar. The horizontal monkey bar is 1952 mm in length and the inclined monkey bar – 2000 mm. Width of the classic monkey bars is 800 mm, distance between each crossbar is 274 mm. Width of the inclined monkey bar is 942 mm, distance between each crossbar is 274 mm. The complex is secured together with siluminium clamps.

**Installation instructions:**

- Choose a suitable underground for the unit (see page 2, table 2)!
- Prepare the construction pit with a drilling machine or other devices.
- Before pouring the concrete all structures elements must be leveled and fixed.
- Complex elements must be fixed and bolted together with metal clamps.
- Ready-made C25 concrete should be used.
- Crossbars installation height can be changed according to customer's wishes.
- Approximately 0,15m³ concrete is needed for each spot foundation.
- Under the structures we recommend to install absorbing rubber cover.

*The size of the hole for the foundation is depending on the consistency of the ground. The dimensions mentioned above are applicable for normal conditions with firm ground. If the ground is extremely soft, a much bigger foundation is needed. Use only appropriate material and follow the installation instructions closely!!!*

**Foundation plan and area of movement of the K-039\_kids**

Foundation when using Shock absorbing underground (synthetic - rubber granulates)		Beveling of foundation when using loose filling material	
H3	Drop height	H3	Drop height
40 mm	> 1.2.....1.4 m	20 cm	< 1.0 m
50 mm	> 1.5.....1.7 m	30 cm	< 2.0 m
60 mm	> 1.8.....2.0 m	40 cm	< 3.0 m
70 mm	> 2.1.....2.5 m		

**Technical information**

width:	2324 mm	
height:	2050 mm	
length:	5042 mm	
largest part:	2650 mm	
weight:	439,0 kg	
floor space required	8192 x 5424 mm	
pipe measurements:	diameter:	wall thickness:
	108 mm	3.2 mm
	33,7mm	3.2 mm
metal parts:	steel, galvanized, powder coated RAL 7016 (anthracite grey)	
metal clamps:	siluminium, powder coated, RAL 4010 (telemagenta)	
bolts for metal clamps	stainless steel, Pin Hex Button Head Security bolts M10	
max. free fall height:	< 1583 mm	EN1176-1 annex I table I.1
user age:	3-14 years	
certificates:		

